
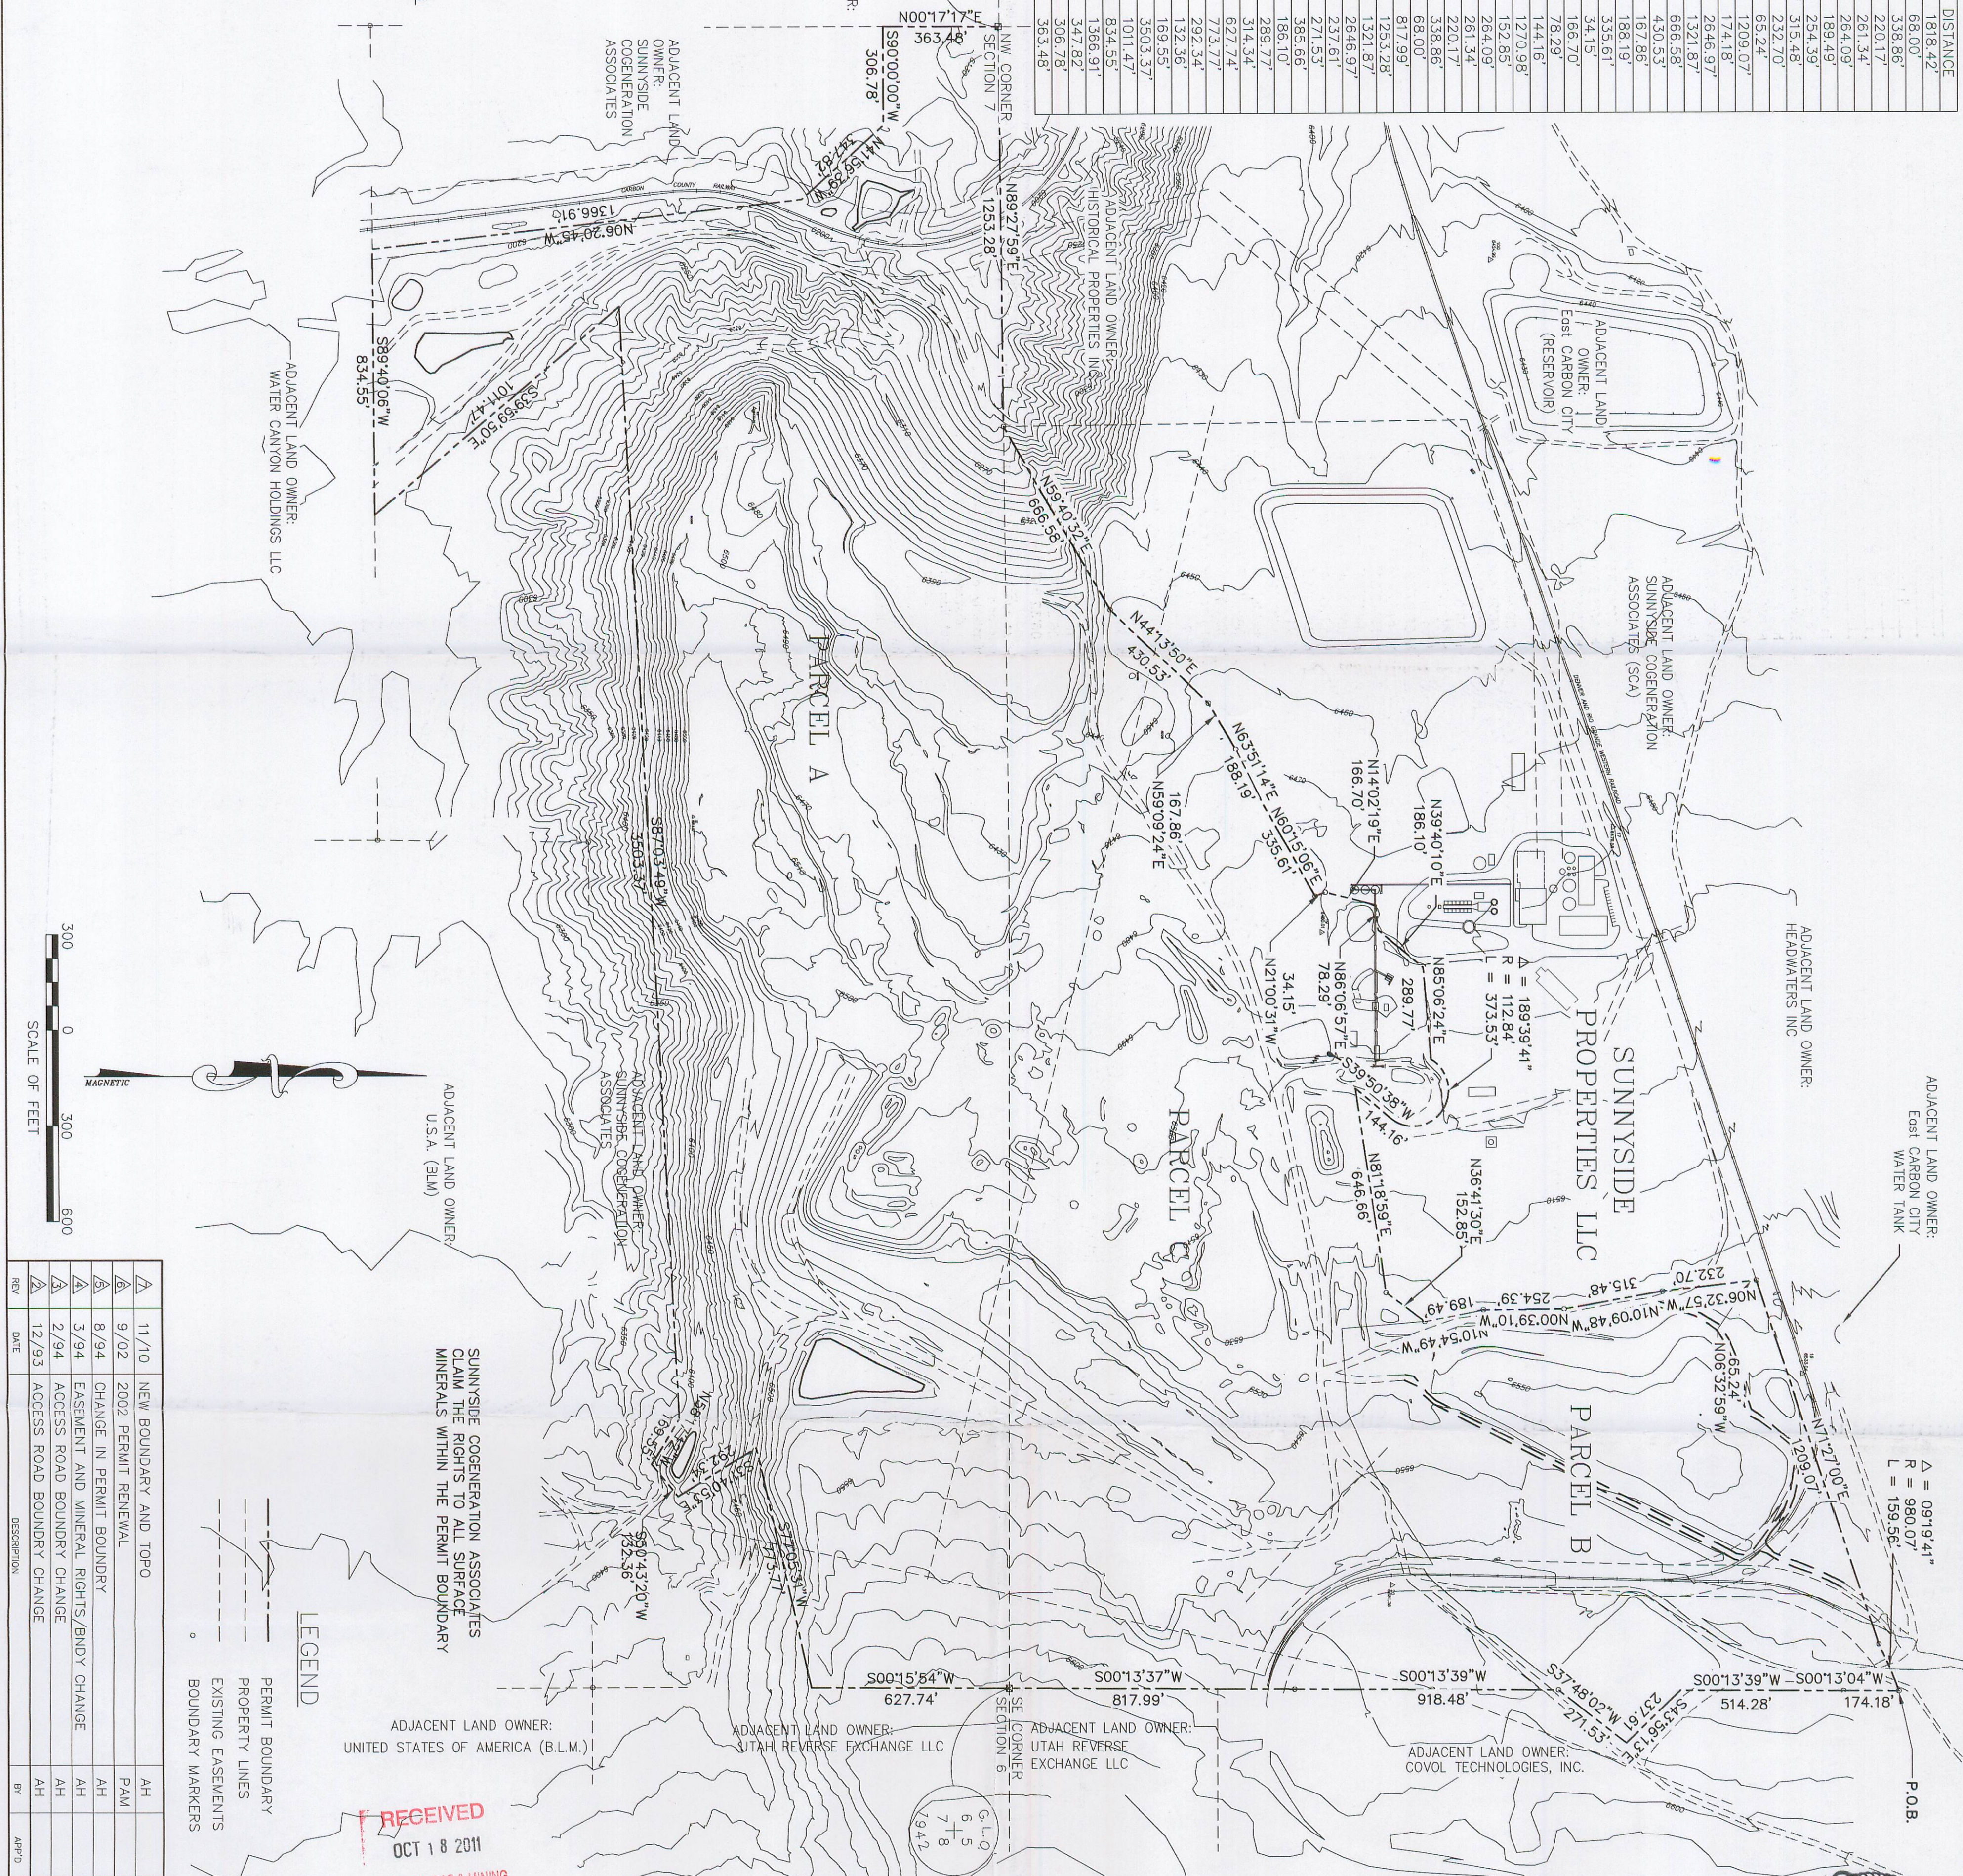


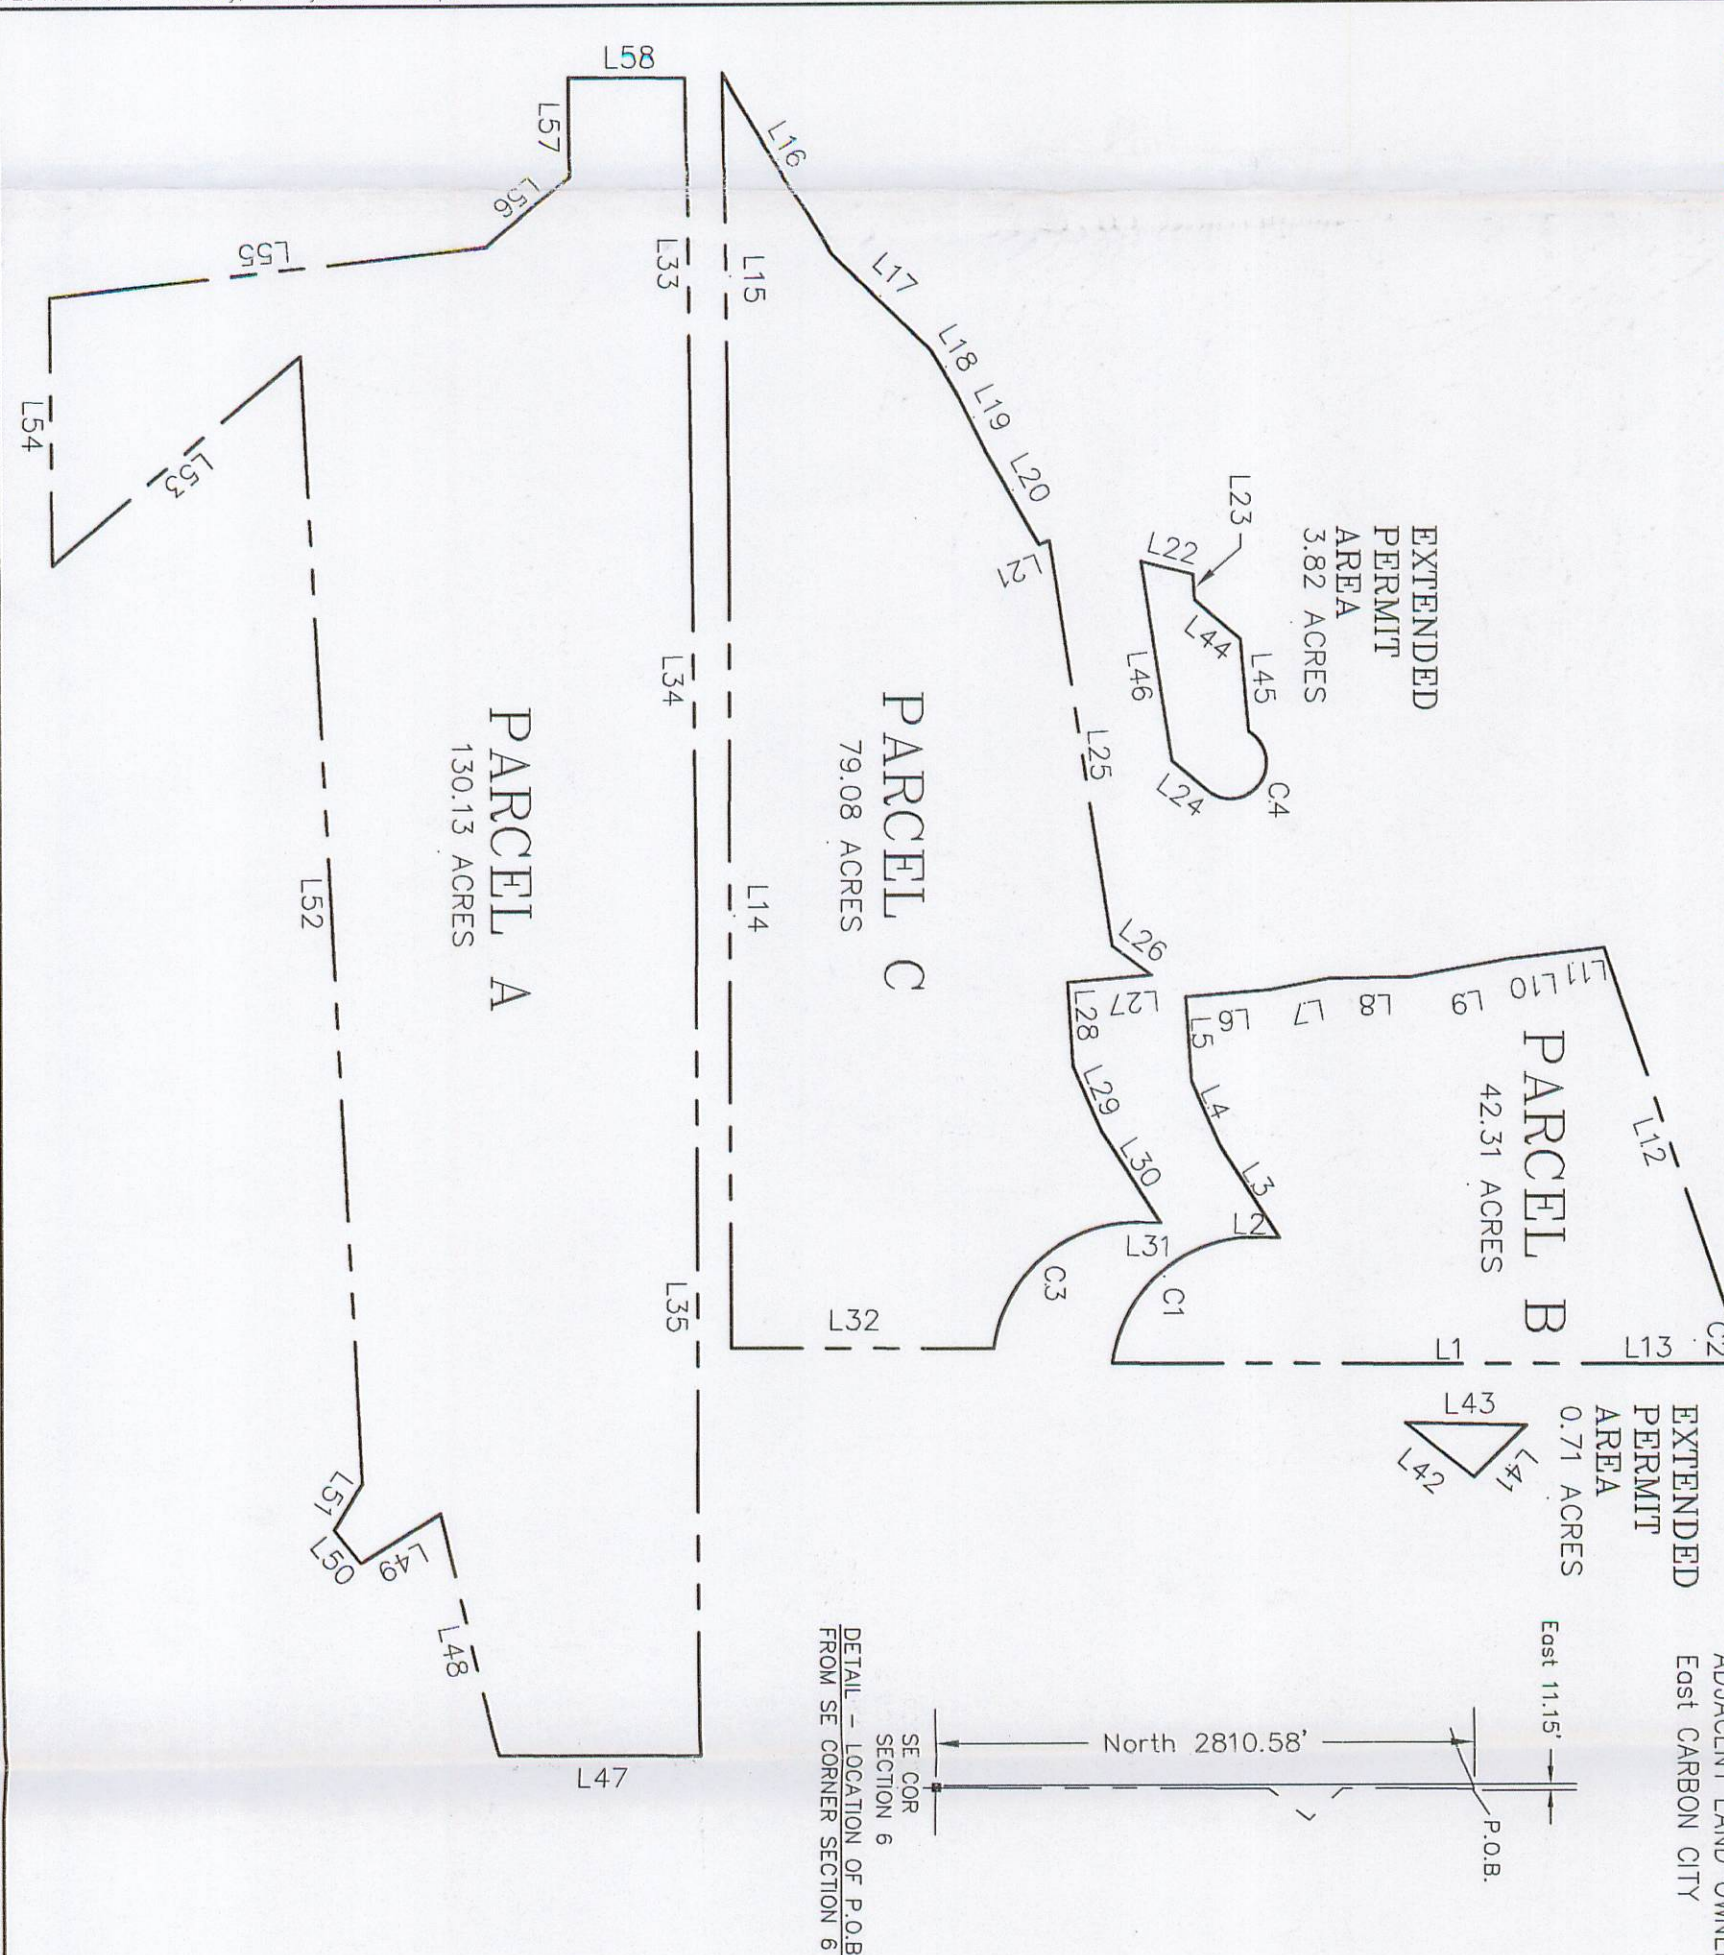

Range 14 East South 77°05.31' West 773.77 feet;
thence South 31°40.53' East 292.34 feet;
thence South 50°43.20' West 132.36 feet;
thence North 58°17.12' West 168.95 feet;
thence South 87°03.49' East 350.37 feet;
thence South 39°55.50' East 1011.47 feet to the South line of the N1/4 S1/4 NW1/4 of said section 7.

thence South 69°40'06" West 834.55 feet along said south line;
 thence North 06°20'45" West 1366.91 feet;
 thence North 41°56'39" West 347.82 feet;
 thence South 90°00'00" West 306.78 feet to the West line of said section 7;
 thence North 00°17'17" East 353.48 feet along said West section line to the Northwest corner of section 7 which is a brass cap;
 thence North 89°22'59" East 1253.28 feet along the North line of said section 7 to the Northeast corner of the nw¹/₄ nw¹/₄ of said section 7 which is a brass cap;
 thence North 59°40'32" East 666.58 feet to a metal fence post;
 thence North 44°13'50" East 430.63 feet to a metal fence post;
 thence North 59°09'24" East 167.86 feet to a metal fence post;
 thence North 63°51'14" East 188.19 feet to a metal fence post;
 thence North 60°15'06" East 335.61 feet to a metal fence post;
 thence North 21°00'31" West 34.15 feet to a cross post in a barbed wire fence;
 thence North 14°02'19" East 166.70 feet;
 thence North 66°06'57" East 78.29 feet;
 thence North 39°40'10" East 186.10 feet;
 thence North 85°06'24" East 288.77 feet;
 thence running Easterly along a non-tangent curve to the right with a radius of 112.84 feet, through an angle of 189°33'41" for a distance of 373.53 feet having a chord that bears South 44°40'23" East, 227.88 feet;
 thence South 39°50'38" West 144.16 feet;
 thence North 81°18'59" East 646.66 feet along an existing fence line to a roof bolt;
 thence North 36°41'30" East 152.85 feet along a fence line to a metal fence post;
 thence North 10°54'49" East 189.49 feet to a metal fence post;
 thence North 00°39'10" West 254.39 feet to a metal fence post;
 thence North 10°03'48" West 315.48 feet to a metal fence post;
 thence North 06°32'57" West 219.70 feet to a metal fence post in an existing fence line;

LINE	DIRECTION	DISTANCE
L11	S0013.39°W	1818.42
L12	N0121.36°E	18.00
L3	S5711.02°W	338.86
L4	S6811.45°W	220.17
L5	S6811.30°W	261.34
L6	N0241.13°W	264.09
L7	N1054.49°W	189.49
L8	N10039.10°W	234.39
L9	N10038.48°W	315.48
L10	N0635.57°W	232.70
L11	N0635.99°W	65.24
L12	N1712.00°E	1209.67
L13	S0013.50°W	174.18
L14	N8851.59°W	264.96
L15	S8927.59°W	1321.87
L16	N5940.32°E	666.58
L17	N4413.60°E	430.53
L18	N5909.24°E	167.86
L19	N6351.14°E	188.19
L20	N6015.06°E	335.61
L21	N2100.51°W	34.15
L22	N1402.19°E	166.70
L23	N8606.67°E	78.29
L24	S3950.38°W	144.16
L25	N8116.99°E	1270.98
L26	N3641.30°E	152.85
L27	S0241.13°E	264.09
L28	N8611.30°E	261.34
L29	N6715.45°E	220.17
L30	N5710.15°E	338.86
L31	S0012.33°W	68.00
L32	S0013.37°W	817.99
L33	N8827.59°E	1253.87
L34	N8827.59°E	1321.87
L35	S45561.37°E	266.97
L41	S45561.37°E	237.61
L42	S3748.02°W	336.65
L43	S0013.39°W	186.10
L44	N3944.10°E	186.10
L45	N8506.24°E	268.17
L46	N8116.99°E	314.34
L47	S0013.31°W	621.74
L48	S0013.31°W	773.17
L49	S3740.35°E	292.34
L50	S5043.20°W	132.36
L51	N5817.19°W	169.55
L52	S8703.42°W	3503.37
L53	S3959.50°E	1301.47
L54	S6840.06°W	834.55
L55	N0620.46°W	136.91
L56	N4156.39°W	347.82
L57	S9000.00°W	306.78
L58	N00171.7°E	363.48

[illegible]

Δ	11/10	NEW BOUNDARY AND TOPO	AH	
Δ	9/02	2002 PERMIT RENEWAL	PLM	
Δ	8/94	CHANGE IN PERMIT BOUNDARY	AH	
Δ	3/94	EASEMENT AND MINERAL RIGHTS/BNDY CHANGE	AH	
Δ	2/94	ACCESS ROAD BOUNDARY CHANGE	AH	
Δ	12/93	ACCESS ROAD BOUNDARY CHANGE	AH	
REV	DATE	DESCRIPTION	BY	APP'D

SHEET	DESIGNED	 TWIN PEAKS Engineering & Land Surveying 2264 NORTH 1450 EAST LEHI, UTAH 84043 (801) 450-3511, (801) 439-0700 FAX	Sunnyside Cogeneration Associates SCA PERMIT AREA LEGAL DESCRIPTION	11-92	
	DRAWN			SCALE	
	CHECKED			PROJECT NO.	
	AH				
	AH				
	SSC				